


MEADOWBROOK VILLAGE

New Extended Care Facility
Memory Care

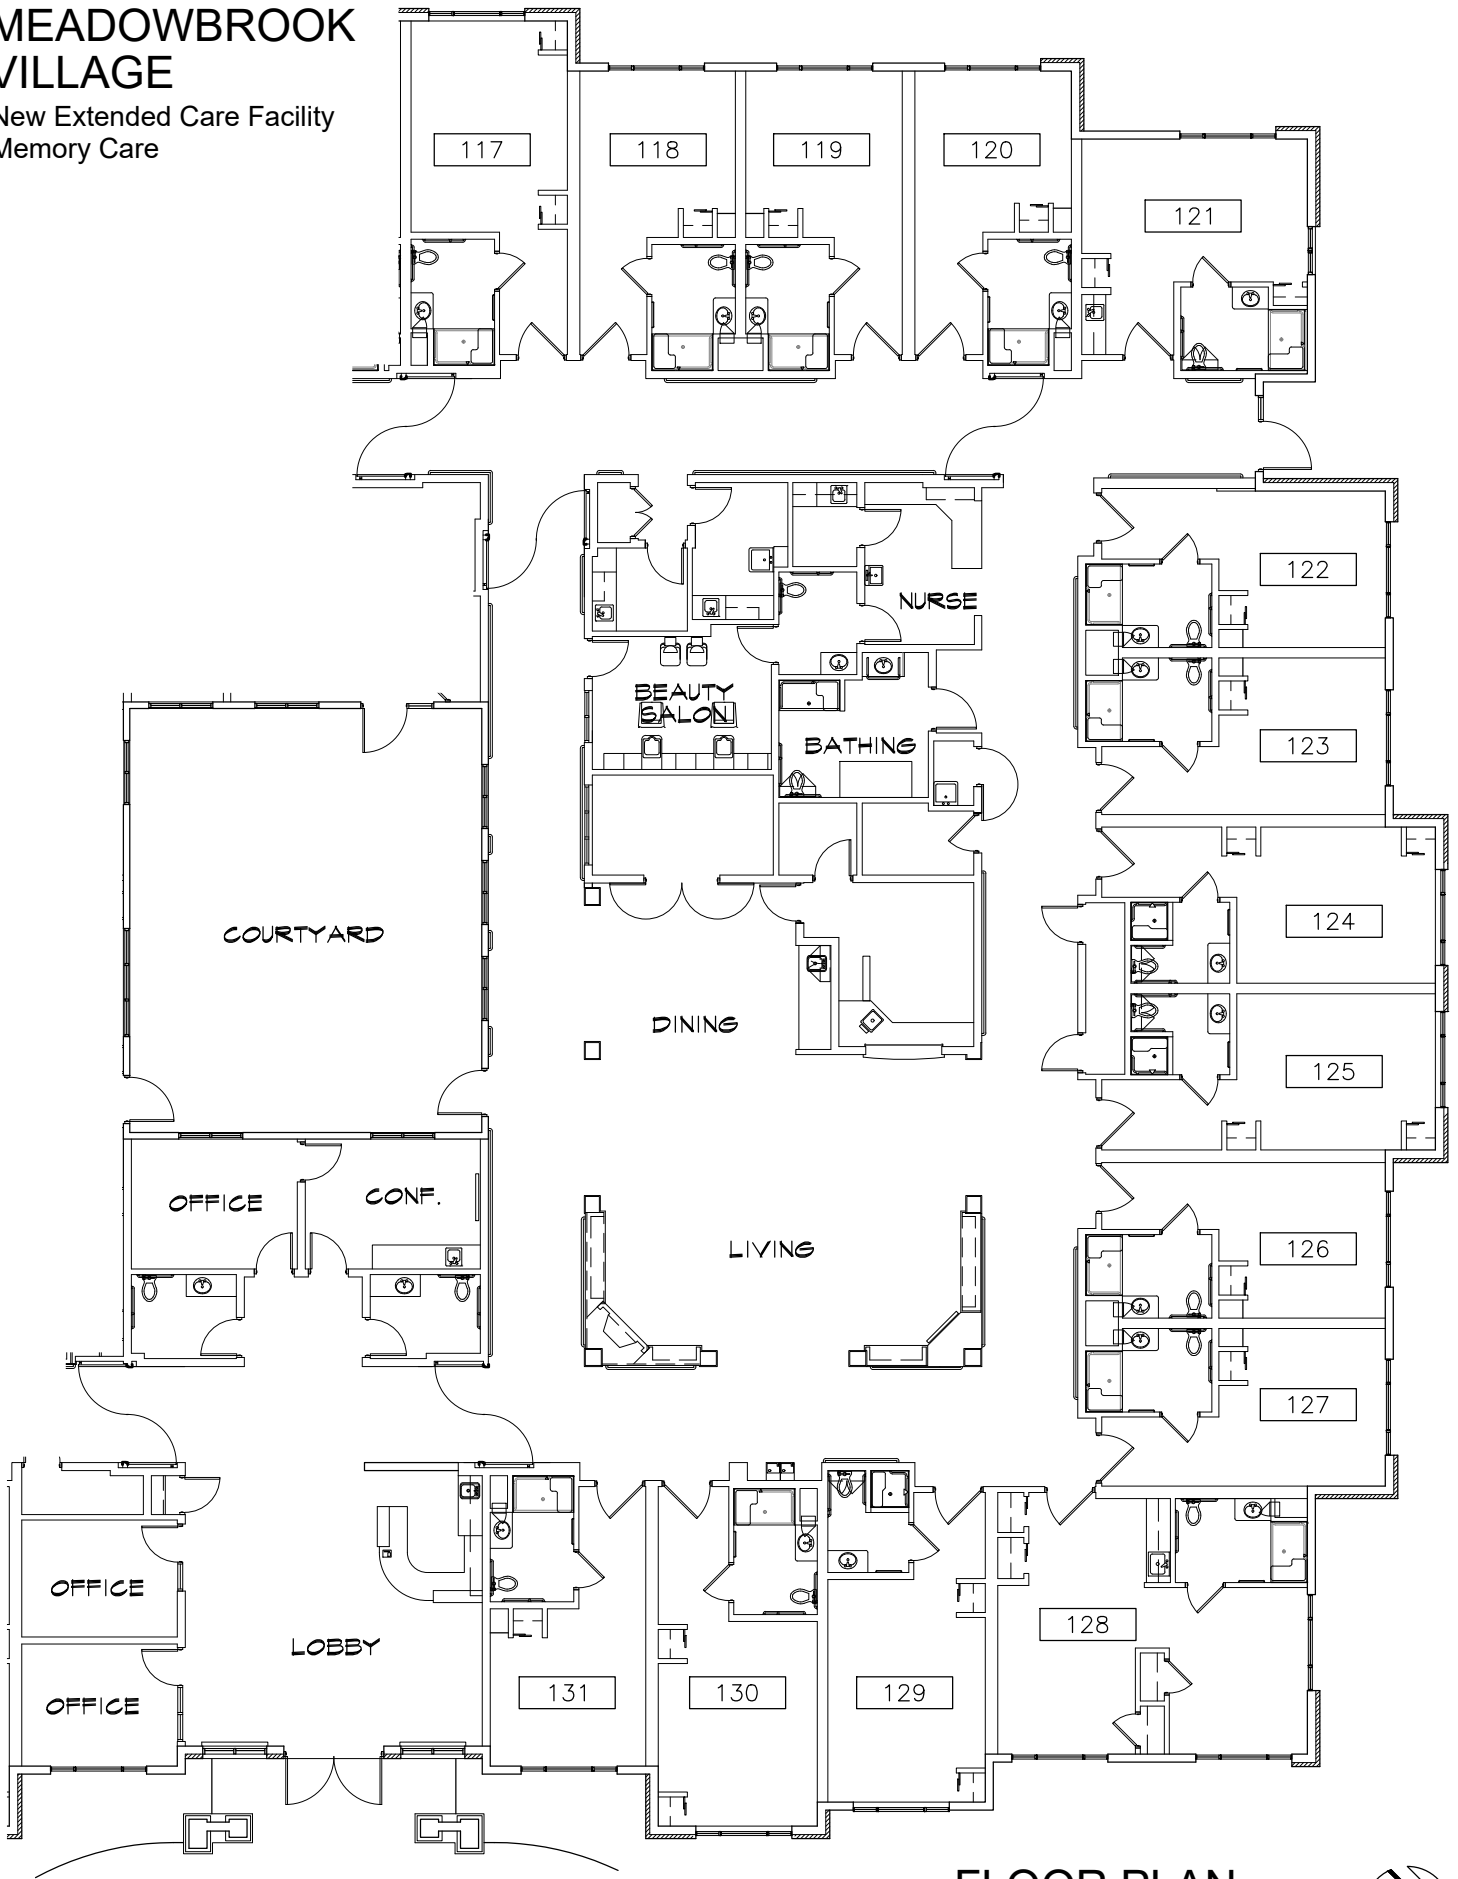

FLOOR PLAN

SCALE: 1/16" = 1'-0"

